



ALTERNATE ARRGT.

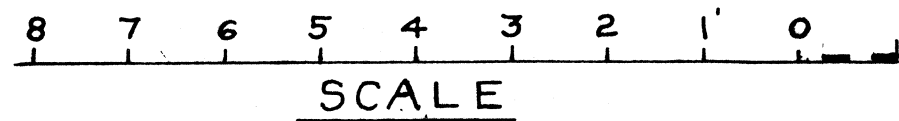

LOA	36'-4"
LWL	34'-0"
BEAM	13'-8"
DRAFT	3'-0"
FUEL	280 GALS.
WATER	300 GALS.

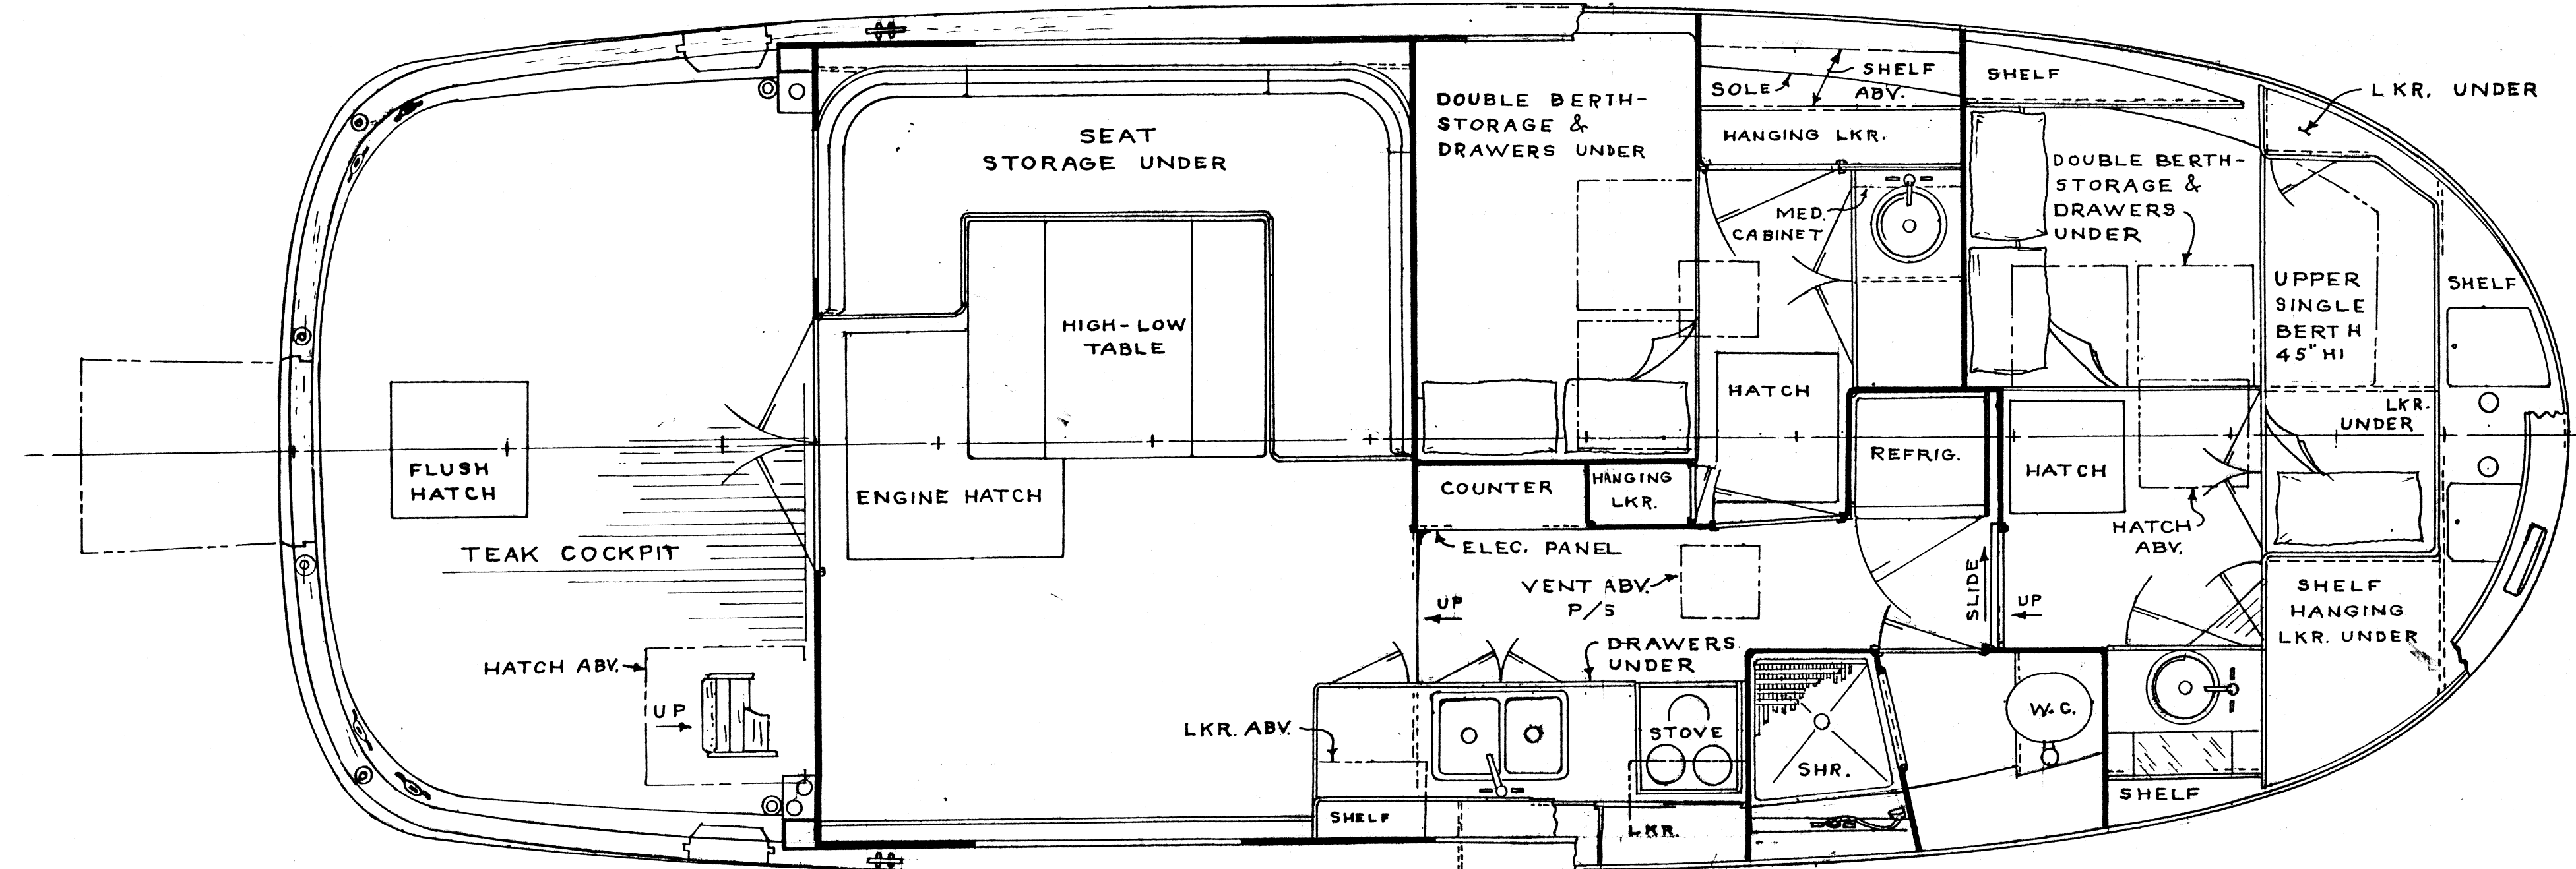

STANDARD ARRGT.

DRAWING FOR CUSTOMER REFERENCE ONLY
 Actual construction may vary.
 Specifications and equipment subject to change.
 Items indicated not necessarily provided.

JAMES S. KROGEN & CO., INC. • KADEY-KROGEN
 NAVAL ARCHITECTS • MARINE ENGINEERS • YACHTS, INC.
 3333 RICE STREET
 MIAMI, FLORIDA 33133

ARRGT. OF DECKS
 MANATEE 36

DATE 2/5/83 CA • CHECKED • DWG. No. 473-2
 SCALE 1/2" = 1'-0" • APPROVED • ALT. No.

THIS DRAWING AND THE INFORMATION CONTAINED HEREON IS AND REMAINS THE PROPERTY OF JAMES S. KROGEN & CO., INC. AND IS NOT TO BE USED FOR ANY OTHER PURPOSE THAN THAT FOR WHICH IT IS SPECIFICALLY FURNISHED.